

FOR LEASE

+/- 4,047 SF of Office Space in Aerovista Business Park

805 Aerovista Pl., San Luis Obispo, CA 93401 – Suite 205



www.centralcommercialgroup.com | DRE# 01984692

The information here has been obtained from sources deemed reliable. We have no reason to doubt its accuracy, but we do not guarantee it.

HANK NIEZEN
CA DRE #01831075
805-748-2645



FOR LEASE

+/- 4,047 SF of Office Space in Aerovista Business Park

805 Aerovista Pl., San Luis Obispo, CA 93401 – Suite 205

Property Characteristics

Professional office space available in Aerovista Business Park. Zoned for medical and office use with excellent parking. The beautiful interior consists of seven private offices, an executive style conference room, two open bullpens, and a full-size break room / kitchen.

Located just off of Broad St/Hwy 227 and adjacent to San Luis Obispo Airport.

Lease Rate: \$2.00/SF NNN

Suite SF: +/- 4,047 SF

Common

Parking : 1/300SF

Floor: Second Floor

Sprinklers: Yes

HVAC: Yes

Zoning: BP-SP


To Show: Contact Listing Agent



FOR LEASE

+/- 4,047 SF of Office Space in Aerovista Business Park

805 Aerovista Pl., San Luis Obispo, CA 93401 – Suite 205

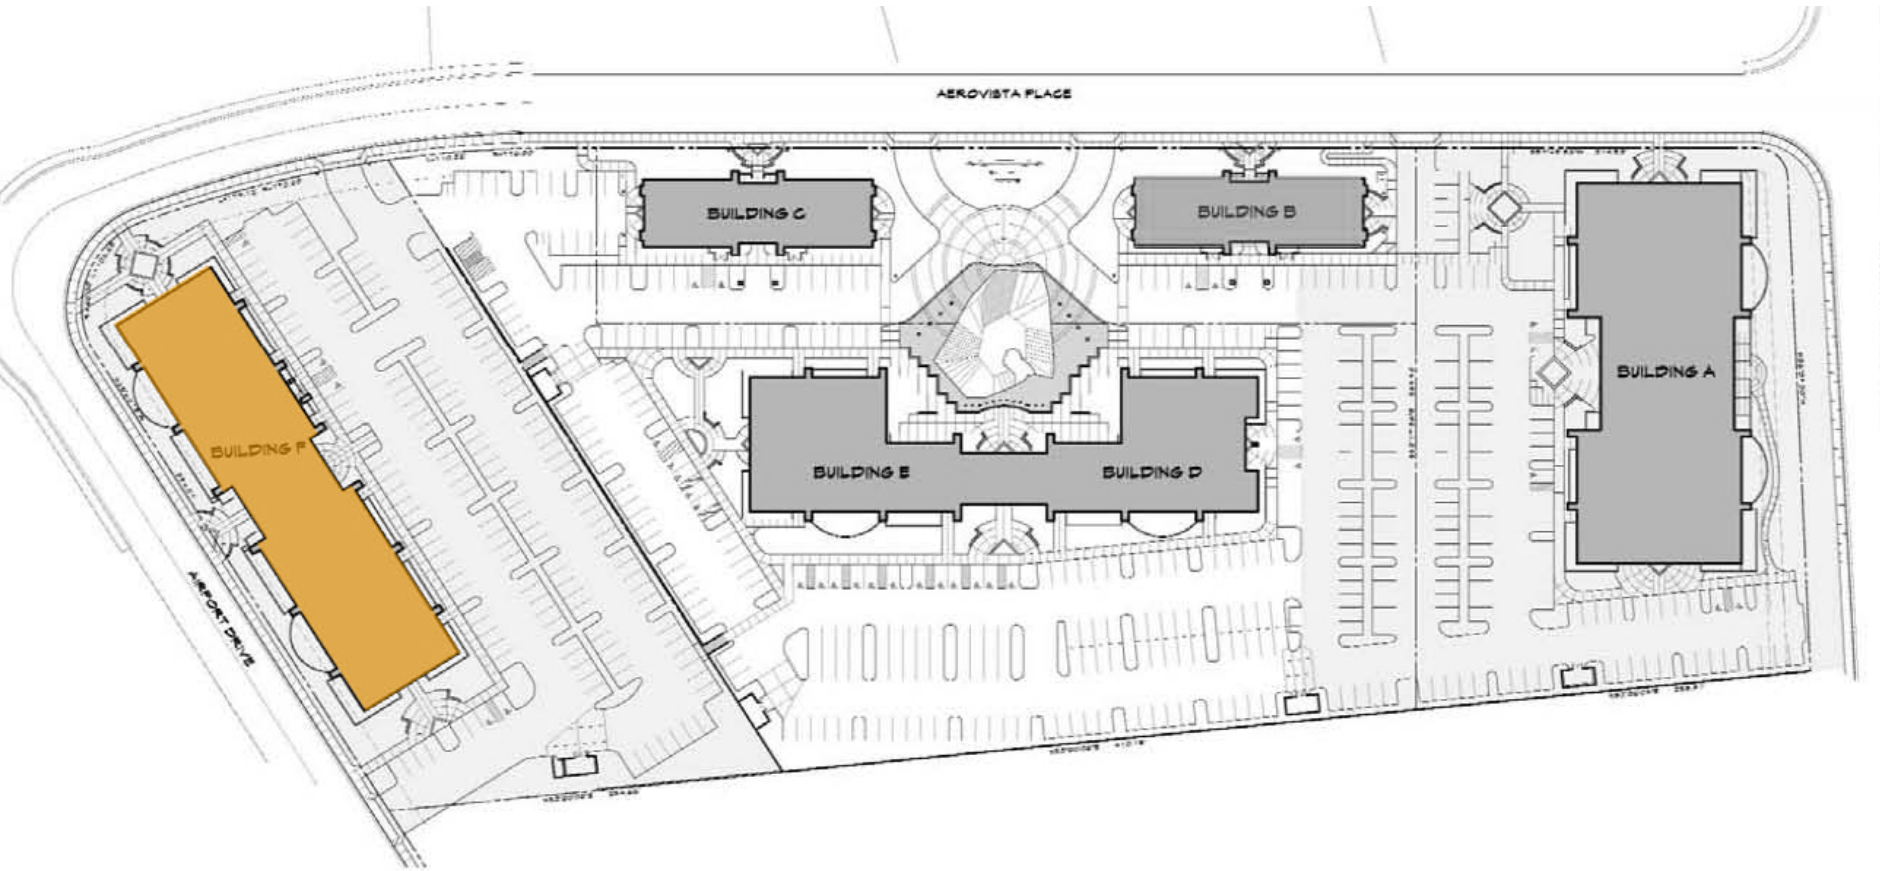

www.centralcommercialgroup.com | DRE# 01984692

The information here has been obtained from sources deemed reliable. We have no reason to doubt its accuracy, but we do not guarantee it.


HANK NIEZEN
CA DRE #01831075
805-748-2645



FOR LEASE

+/- 4,047 SF of Office Space in Aerovista Business Park

805 Aerovista Pl., San Luis Obispo, CA 93401 – Suite 205

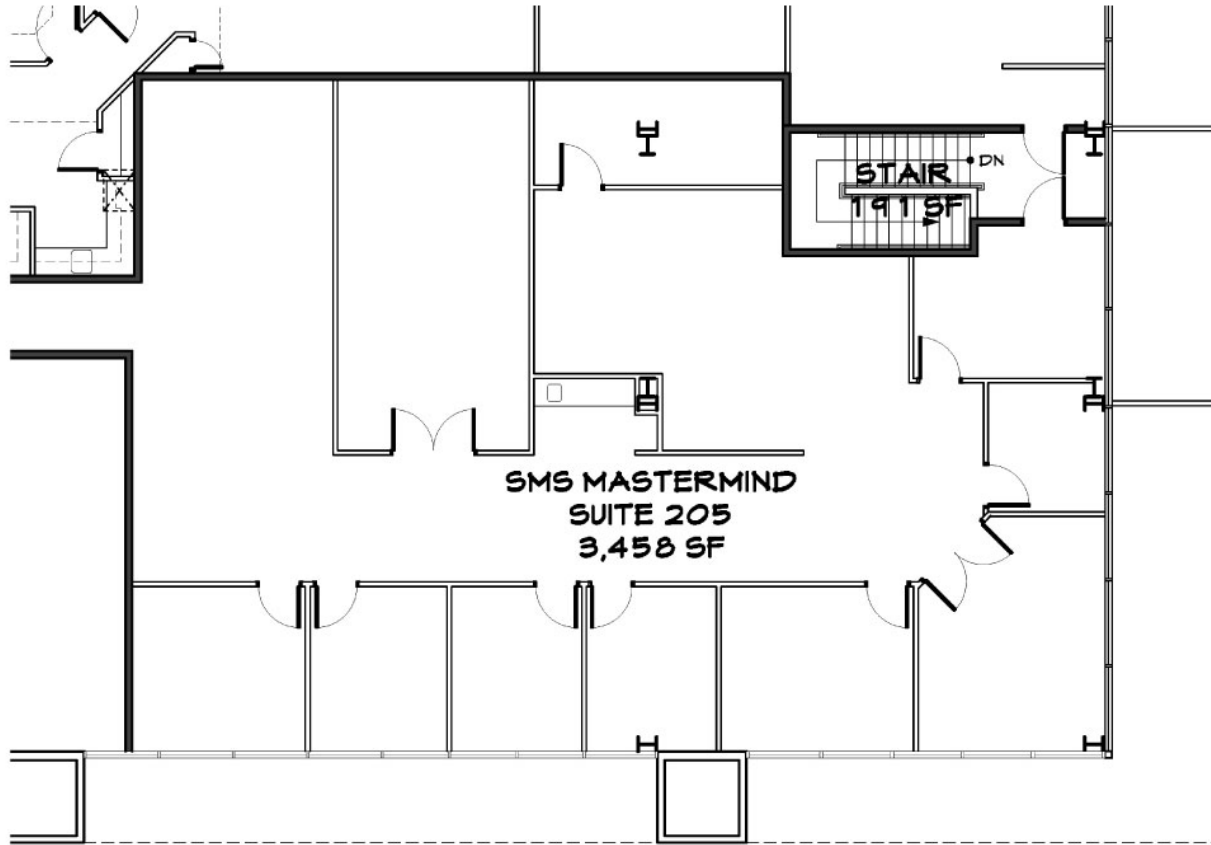

FOR LEASE

+/- 4,047 SF of Office Space in Aerovista Business Park

805 Aerovista Pl., San Luis Obispo, CA 93401 – Suite 205



www.centralcommercialgroup.com | DRE# 01984692

The information here has been obtained from sources deemed reliable. We have no reason to doubt its accuracy, but we do not guarantee it.


HANK NIEZEN
CA DRE #01831075
805-748-2645



FOR LEASE

+/- 4,047 SF of Office Space in Aerovista Business Park

805 Aerovista Pl., San Luis Obispo, CA 93401 – Suite 205

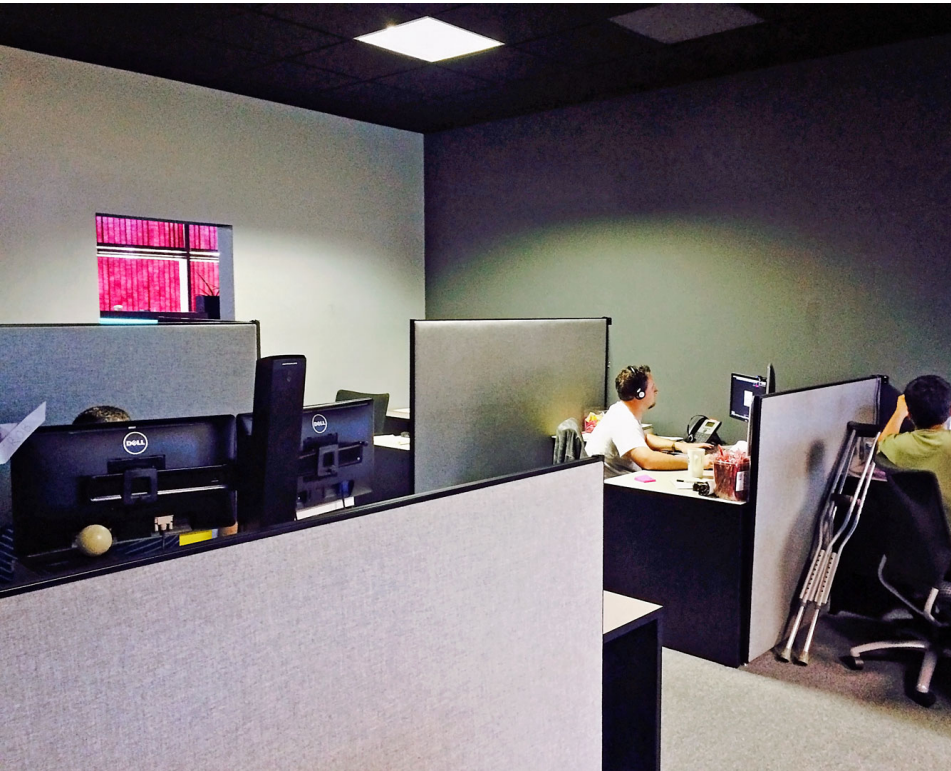

www.centralcommercialgroup.com | DRE# 01984692

The information here has been obtained from sources deemed reliable. We have no reason to doubt its accuracy, but we do not guarantee it.

HANK NIEZEN
CA DRE #01831075
805-748-2645





**CENTRAL
COMMERCIAL**
real estate group

www.centralcommercialgroup.com | DRE# 01984692

The information here has been obtained from sources deemed reliable.
We have no reason to doubt its accuracy, but we do not guarantee it.

HANK NIEZEN
CA DRE #01831075
805-748-2645



**CENTRAL
COMMERCIAL**
real estate group